



Know what's below.
Call before you dig.

1 SIGN REMOVAL PLAN

SCALE: 1" = 100'-0"



DRAWN BY: SKD	JOB DATE: 2016	BAR IS ONE INCH ON OFFICIAL DRAWINGS.
APPROVED: JV	JOB NUMBER: 86160398	0 1"
CAD DATE: January 4, 2017		IF NOT ONE INCH, ADJUST SCALE ACCORDINGLY.
CAD FILE: O:\86160398\CAD\Drawings\86160398_Sign_Location_Exhibit_wayfinding.dwg		

NO.	DATE	BY	REVISION DESCRIPTION



ILLINOIS DESIGN FIRM # 184.001322
420 N. FRONT STREET, SUITE 100
McHENRY, ILLINOIS 60050
PHONE: 815.385.1778 | TOLL FREE: 800.728.7805
FAX: 815.385.1781 | H3Green.com




McHenry
County College

MCC CAMPUS SIGN PACKAGE
WAYFINDING SIGNS
McHENRY, ILLINOIS

SIGN REMOVAL PLAN

SHEET NO.
C.01

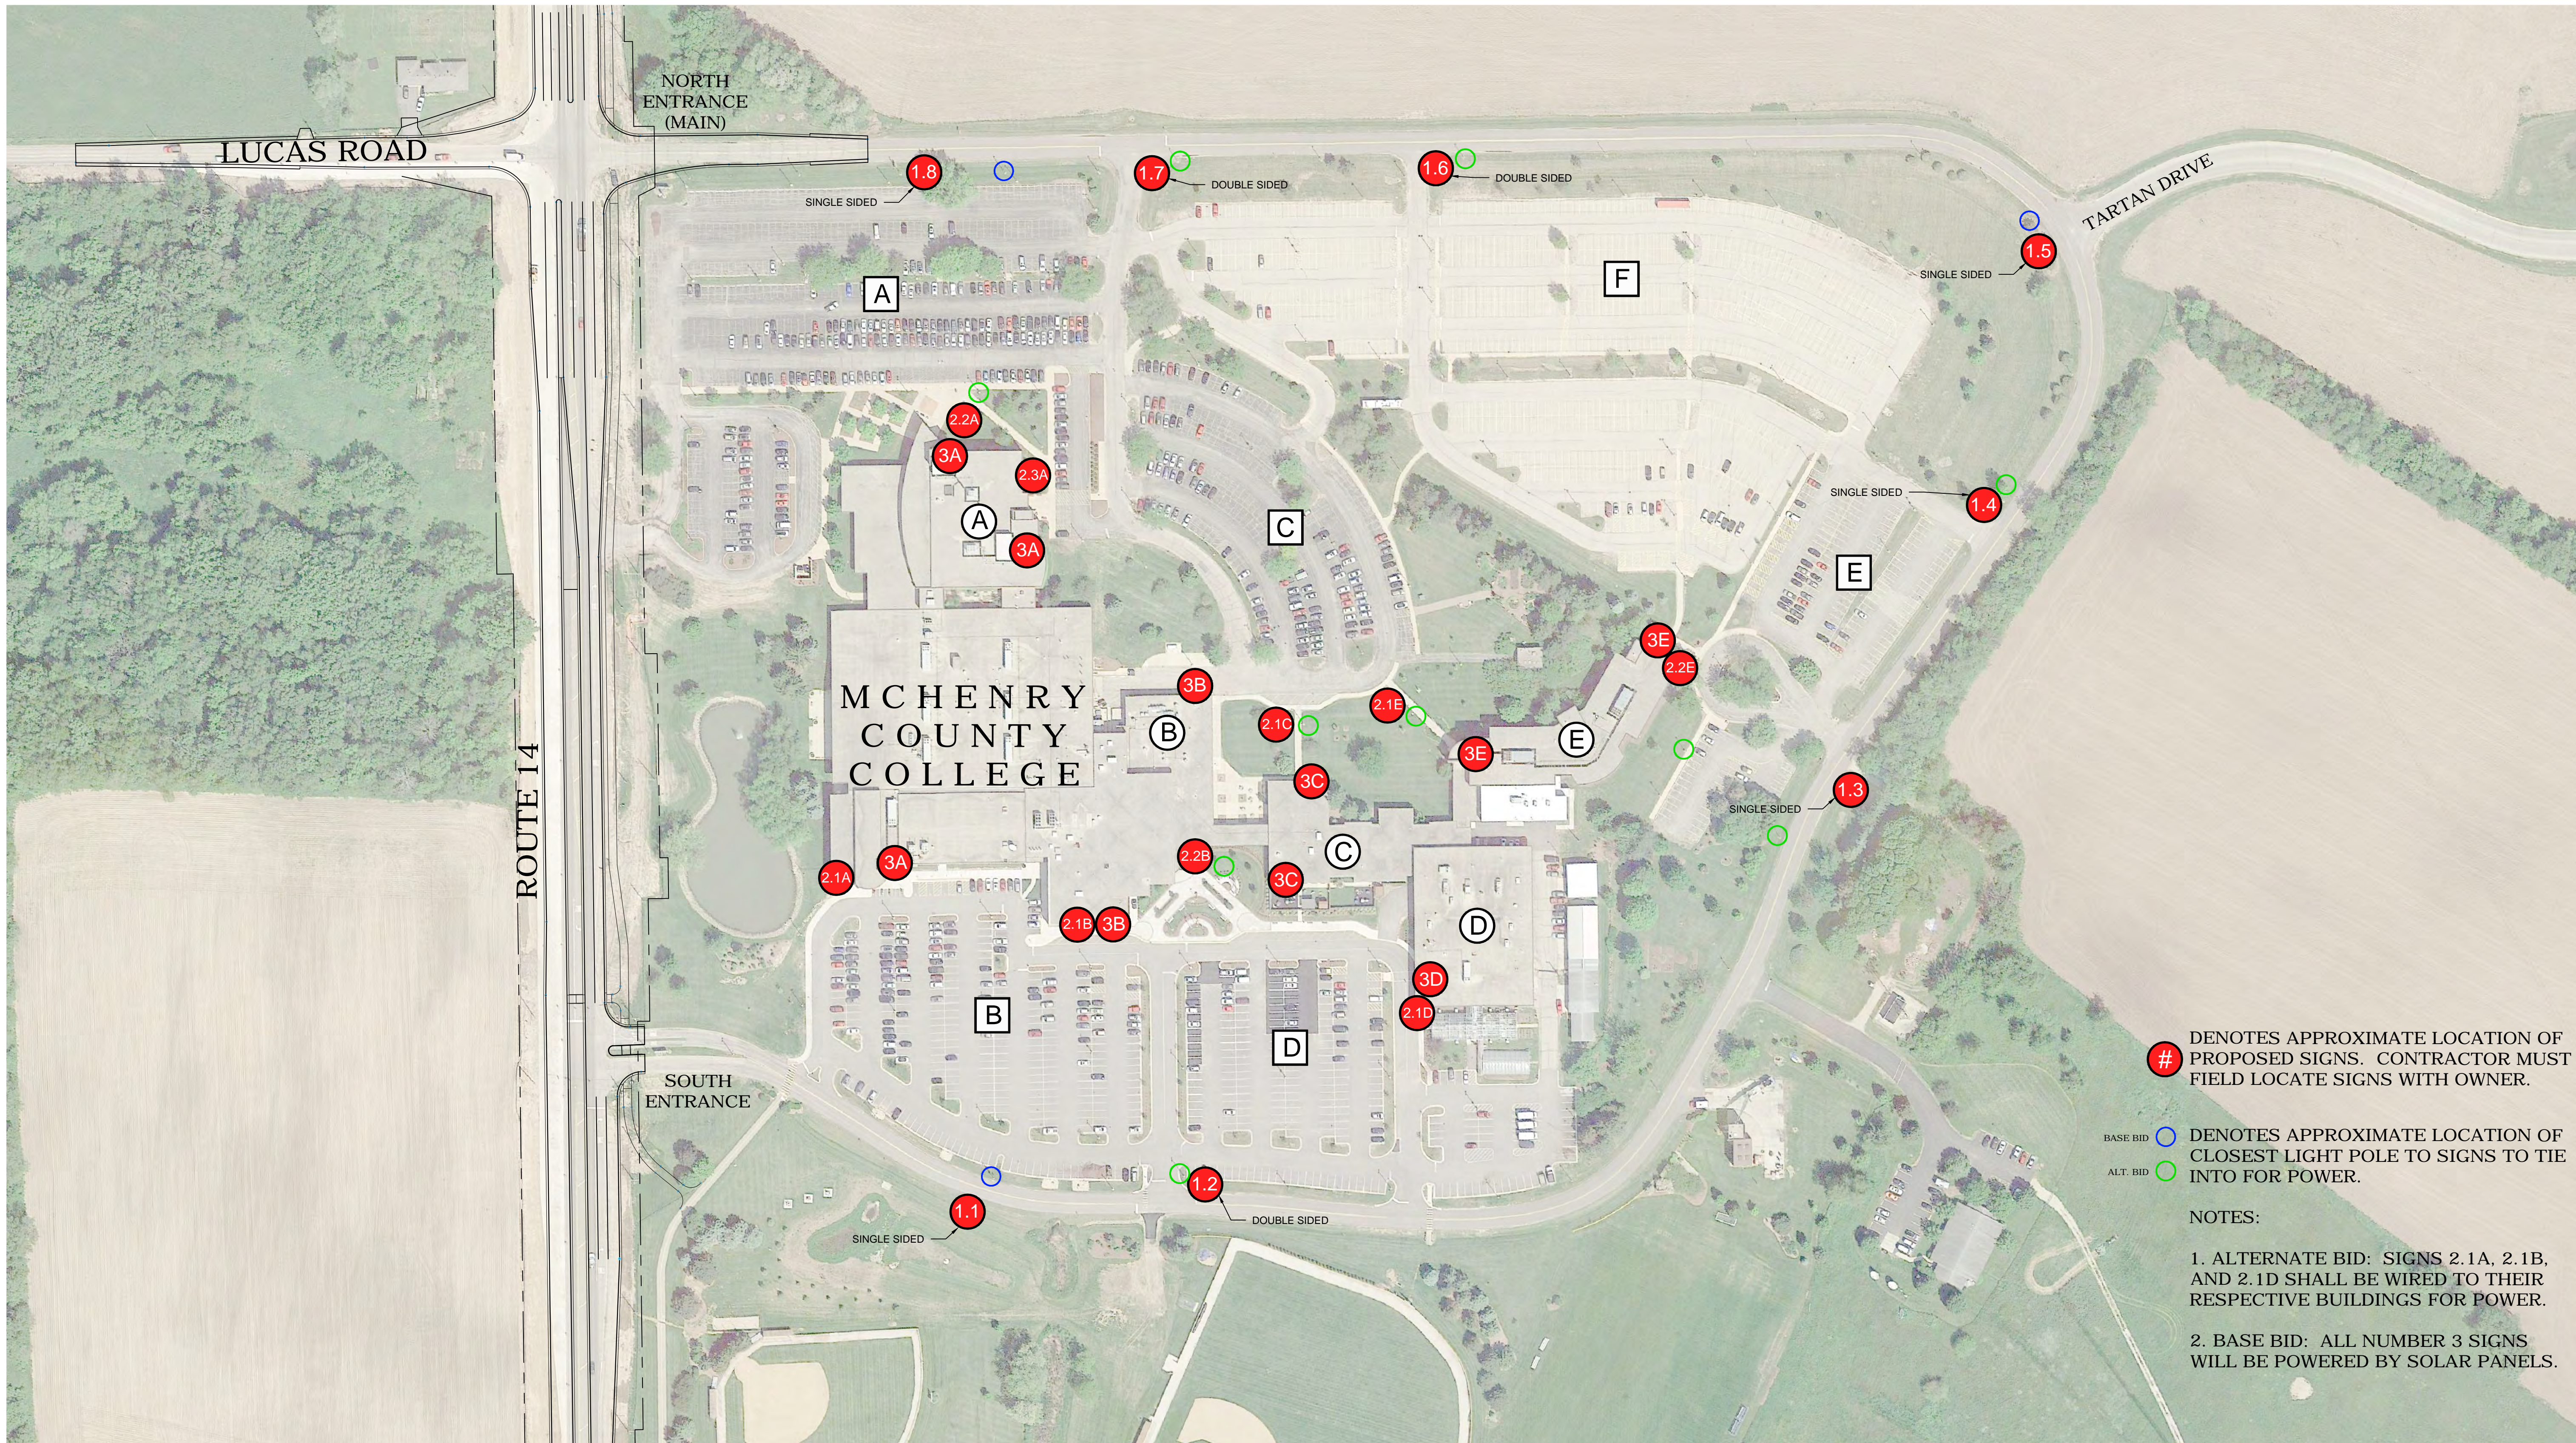



DENOTES APPROXIMATE LOCATION OF PROPOSED SIGNS. CONTRACTOR MUST FIELD LOCATE SIGNS WITH OWNER.

BASE BID  DENOTES APPROXIMATE LOCATION OF CLOSEST LIGHT POLE TO SIGNS TO TIE INTO FOR POWER.
ALT. BID 


- NOTES:
1. ALTERNATE BID: SIGNS 2.1A, 2.1B, AND 2.1D SHALL BE WIRED TO THEIR RESPECTIVE BUILDINGS FOR POWER.
 2. BASE BID: ALL NUMBER 3 SIGNS WILL BE POWERED BY SOLAR PANELS.

1 OVERALL SIGN LOCATION PLAN
SCALE: 1" = 100'-0"

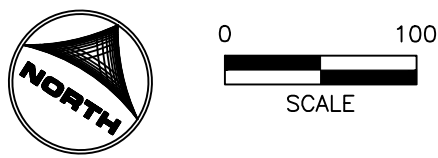

 DRAWN BY: SKD	JOB DATE: 2016	BAR IS ONE INCH ON OFFICIAL DRAWINGS.
APPROVED: JV	JOB NUMBER: 86160398	0  1"
CAD DATE: January 4, 2017		IF NOT ONE INCH, ADJUST SCALE ACCORDINGLY.
CAD FILE: O:\86160398\CAD\Drawings\86160398_Sign_Location_Exhibit_wayfinding.dwg		

NO.	DATE	BY	REVISION DESCRIPTION



ILLINOIS DESIGN FIRM # 184.001322
420 N. FRONT STREET, SUITE 100
MCHENRY, ILLINOIS 60050
PHONE: 815.385.1778 | TOLL FREE: 800.728.7805
FAX: 815.385.1781 | HRGreen.com



MCC CAMPUS SIGN PACKAGE
WAYFINDING SIGNS
MCHENRY, ILLINOIS

OVERALL SIGN LOCATION

SHEET NO.
C.02




1.1 TRAFFIC DIRECTIONAL
SCALE: 1" = 1'-0"




WEST FACE
1.2 TRAFFIC DIRECTIONAL (2 SIDED)
SCALE: 1" = 1'-0"



EAST FACE

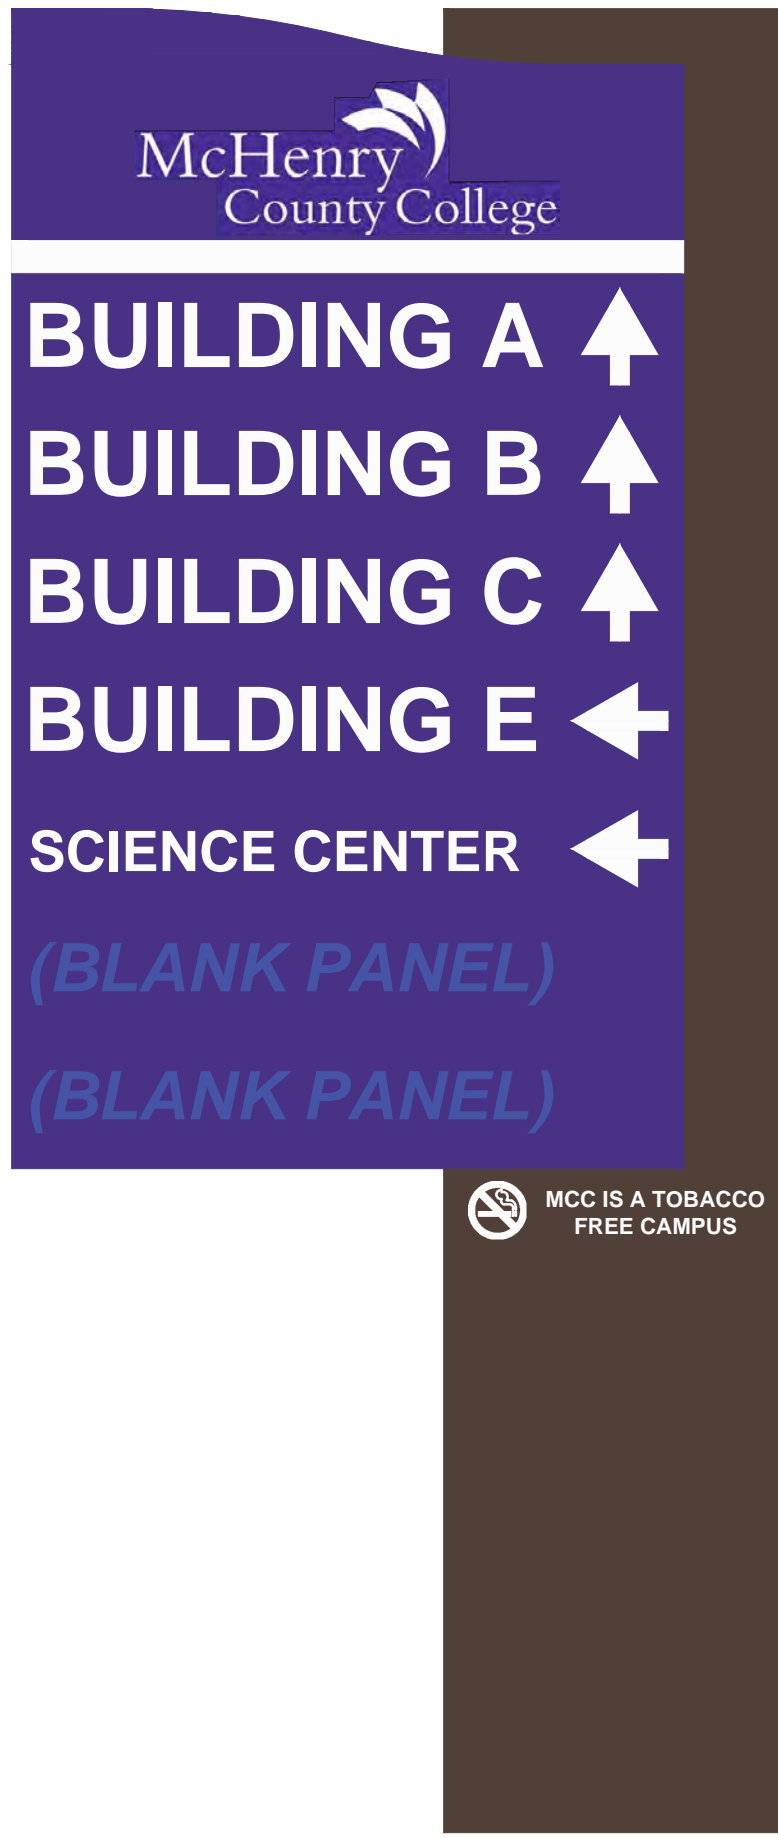

1.3 TRAFFIC DIRECTIONAL
SCALE: 1" = 1'-0"

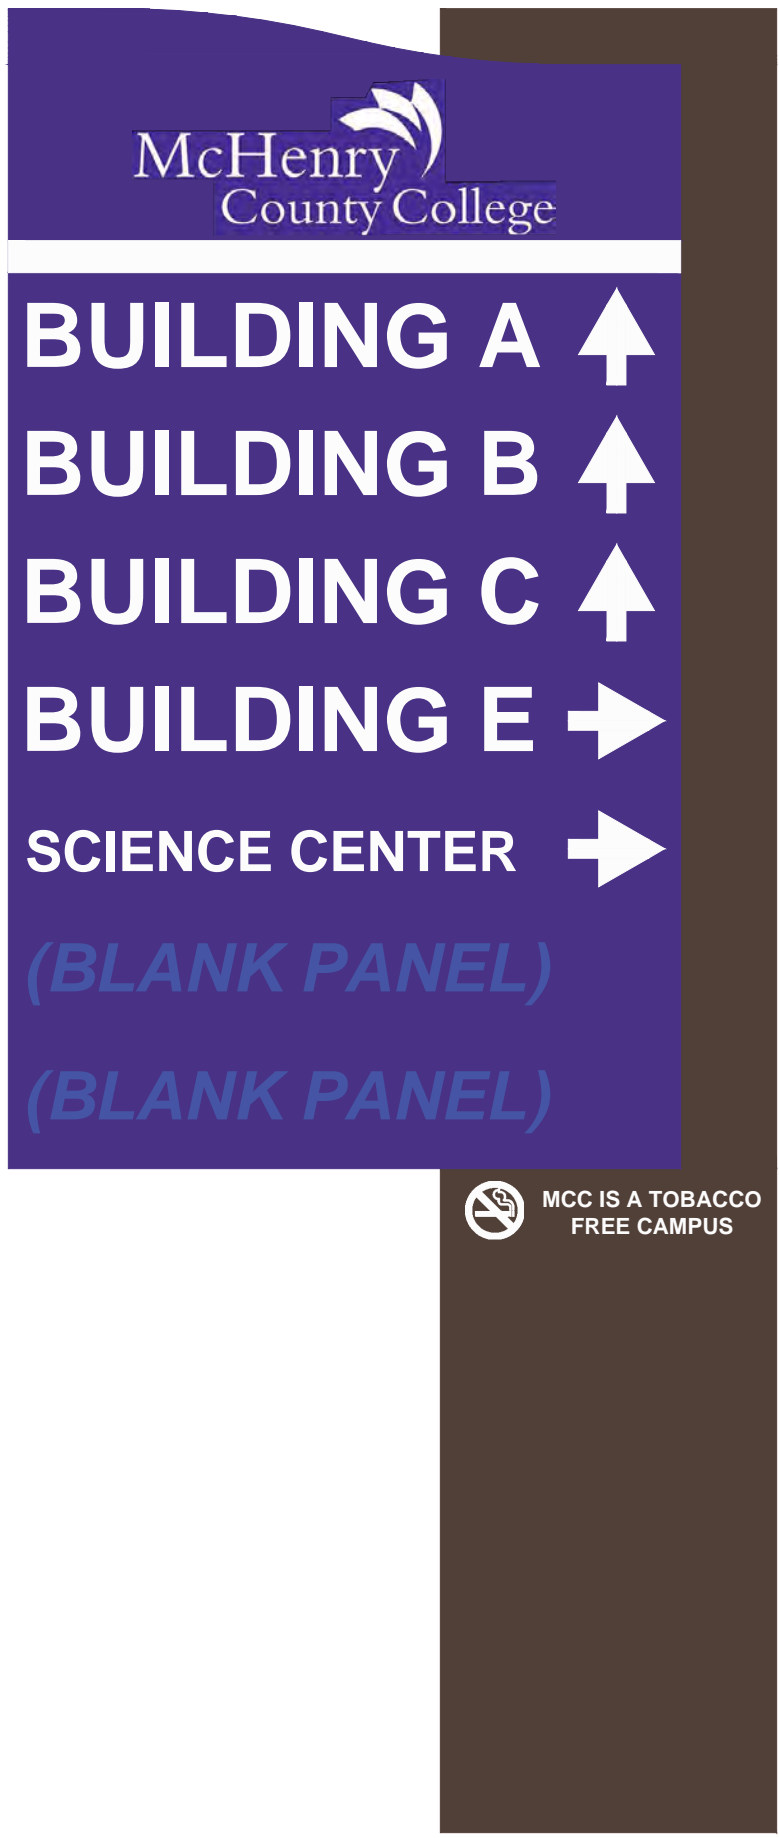

1.4 TRAFFIC DIRECTIONAL
SCALE: 1" = 1'-0"

NOTES:

1. BASE BID: ONLY TRAFFIC DIRECTIONAL SIGNS 1.1, 1.5 AND 1.8 SHALL HAVE BACK LIT TEXT FOR THE BASE BID. ALL OTHER TRAFFIC DIRECTIONAL SIGNS SHALL HAVE 280-10 GERBER WHITE REFLECTIVE TEXT.
2. ALTERNATE BID: ALL TRAFFIC DIRECTIONAL SIGNS SHALL HAVE BACK LIT TEXT.
3. ALL TRAFFIC DIRECTIONAL SIGNS SHALL HAVE REMOVAL PANELS. A BLANK PURPLE PANEL SHALL BE PROVIDED FOR EACH INSTANCE OF THE "SCIENCE CENTER" TEXT AND INSTALLED IN PLACE OF THE "SCIENCE CENTER" PANELS. THE "SCIENCE CENTER" PANELS SHALL BE PROVIDED TO THE COLLEGE FOR THEM TO INSTALL AT A LATER DATE.
4. EACH SIGN SHALL HAVE ENOUGH BLANK PURPLE PANELS MADE TO FILL THE SIGN AS SHOWN IN THE GRAPHICS ABOVE. (30 BLANK PURPLE PANELS FOR ALL TRAFFIC DIRECTIONAL SIGNS)
5. SIGNS SHALL ALWAYS CANTILEVER TOWARDS THE ROAD
6. SEE SHEET C.07 FOR DETAILS.



DRAWN BY: SKD	JOB DATE: 2016	BAR IS ONE INCH ON OFFICIAL DRAWINGS.
APPROVED: JV	JOB NUMBER: 86160398	0 1"
CAD DATE: January 4, 2017		IF NOT ONE INCH, ADJUST SCALE ACCORDINGLY.
CAD FILE: O:\86160398\CAD\Drawings\86160398_Sign_Location_Exhibit_wayfinding.dwg		

NO.	DATE	BY	REVISION DESCRIPTION

ILLINOIS DESIGN FIRM # 184-001322
420 N. FRONT STREET, SUITE 100
McHENRY, ILLINOIS 60050
PHONE: 815.385.1778 | TOLL FREE: 800.728.7805
FAX: 815.385.1781 | HRGreen.com



MCC CAMPUS SIGN PACKAGE WAYFINDING SIGNS McHENRY, ILLINOIS

TRAFFIC DIRECTIONAL

SHEET NO. C.03

INSTITUTIONAL COLORS




PANTONE 267 CVC
PANTONE 268 CVU
CMYK: 88, 99, 1, 0
RGB: 75, 49, 144
WEB: 4b3190

- NOTES:
1. BROWN BASE TO BE 'ALTON BROWN' TO MATCH THE BASE OF THE EXISTING MONUMENT SIGNS
 2. BROWN AND OFF-WHITE COLORS TO BE SAMPLED AND SUBMITTED TO HR GREEN AND MCC FOR REVIEW AND APPROVAL




1.5 TRAFFIC DIRECTIONAL
SCALE: 1" = 1'-0"

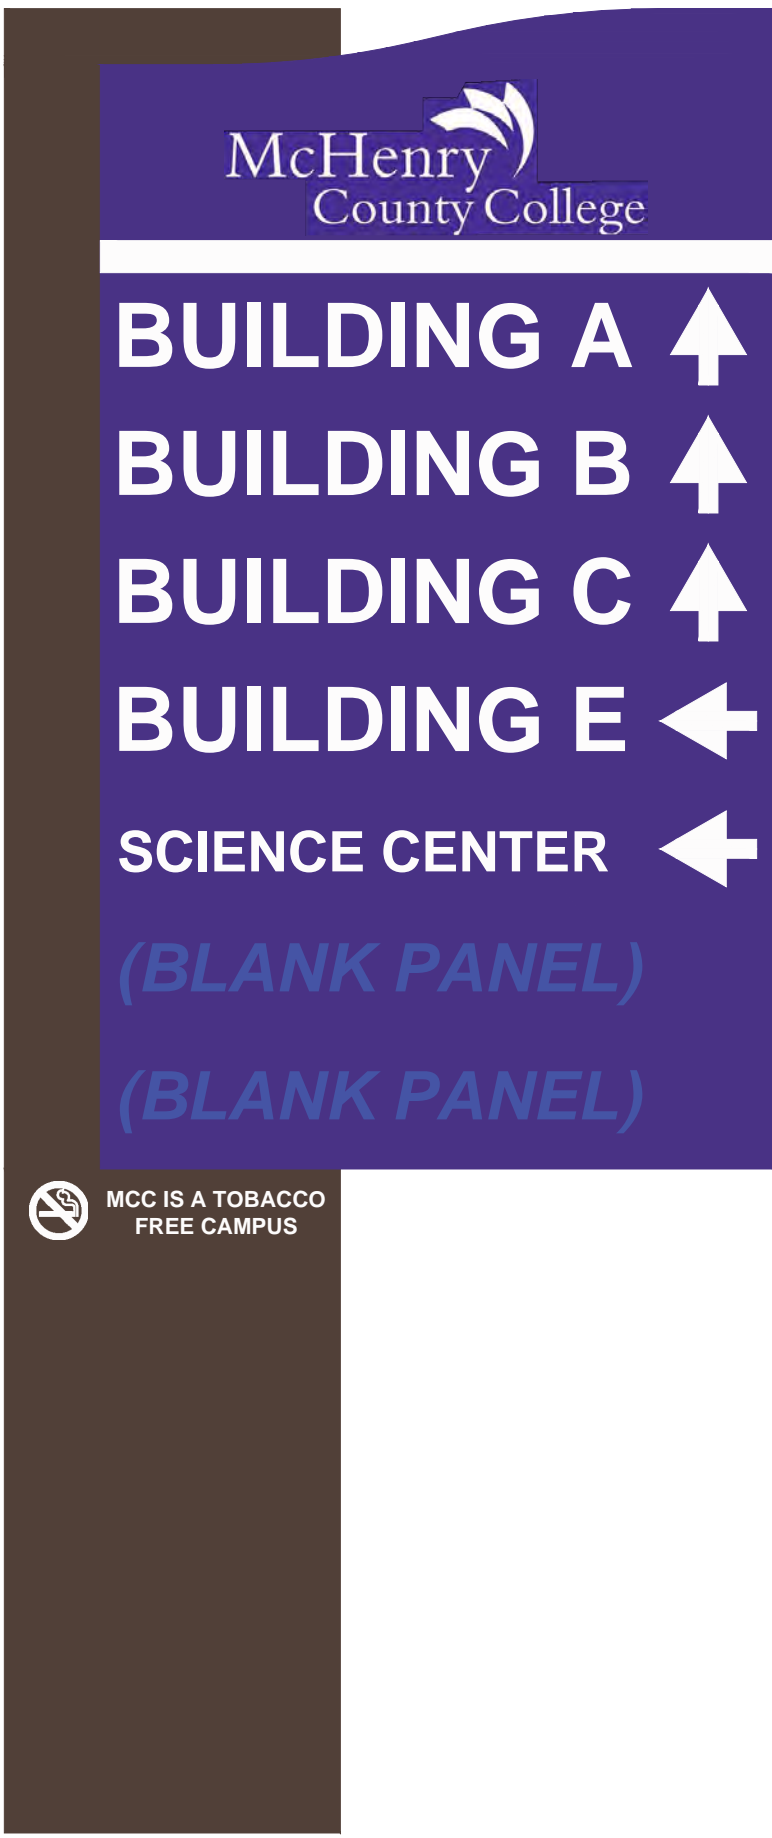


1.6 TRAFFIC DIRECTIONAL (2 SIDED)
SCALE: 1" = 1'-0"




WEST FACE

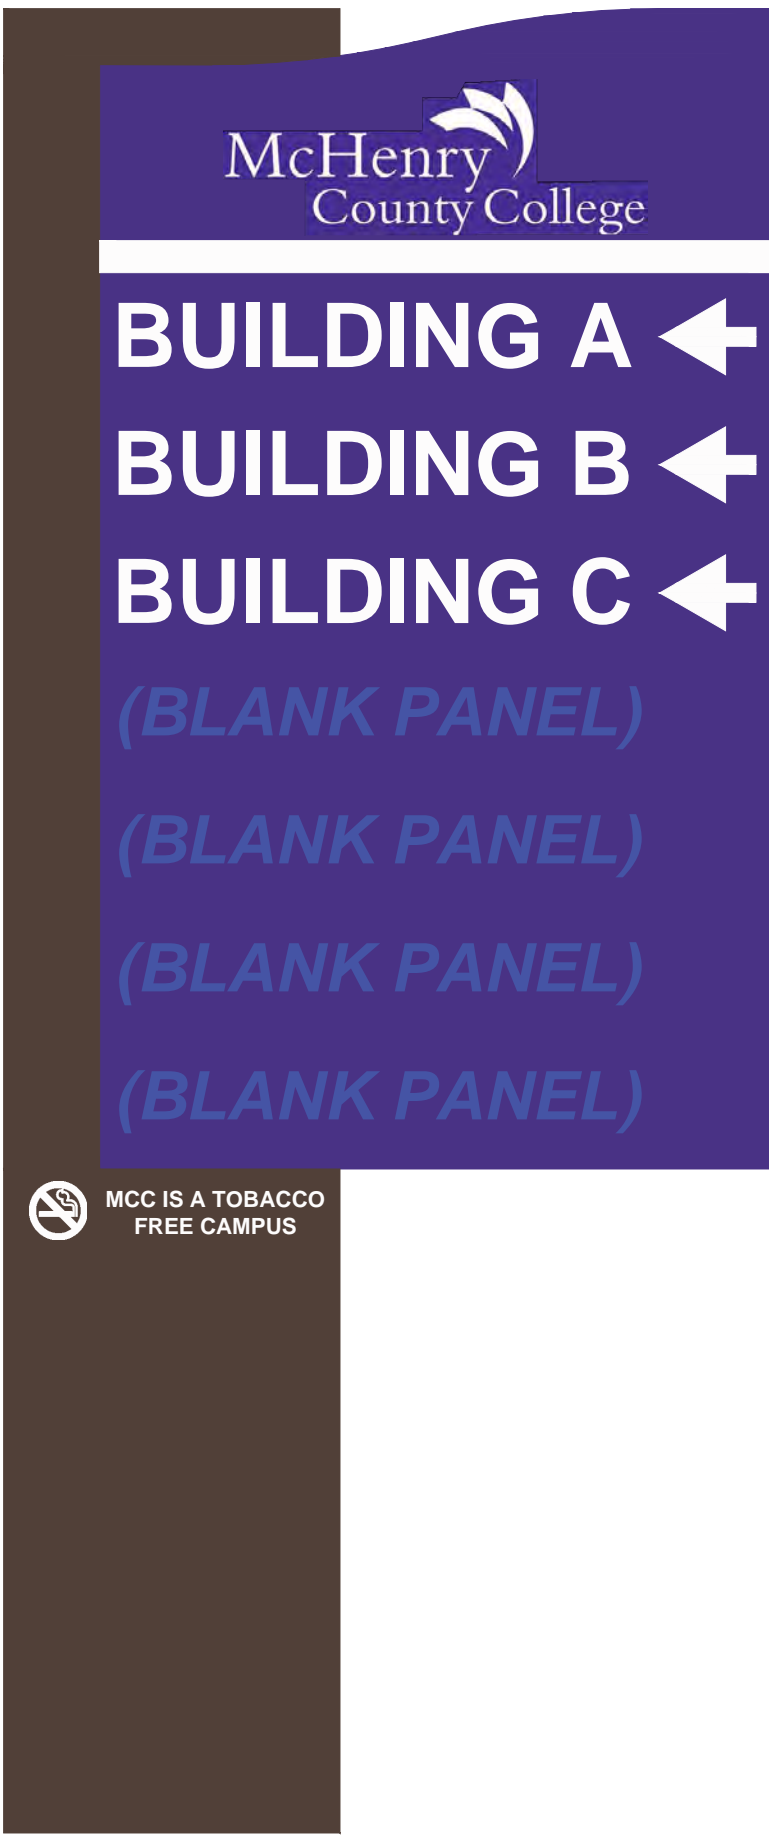

EAST FACE

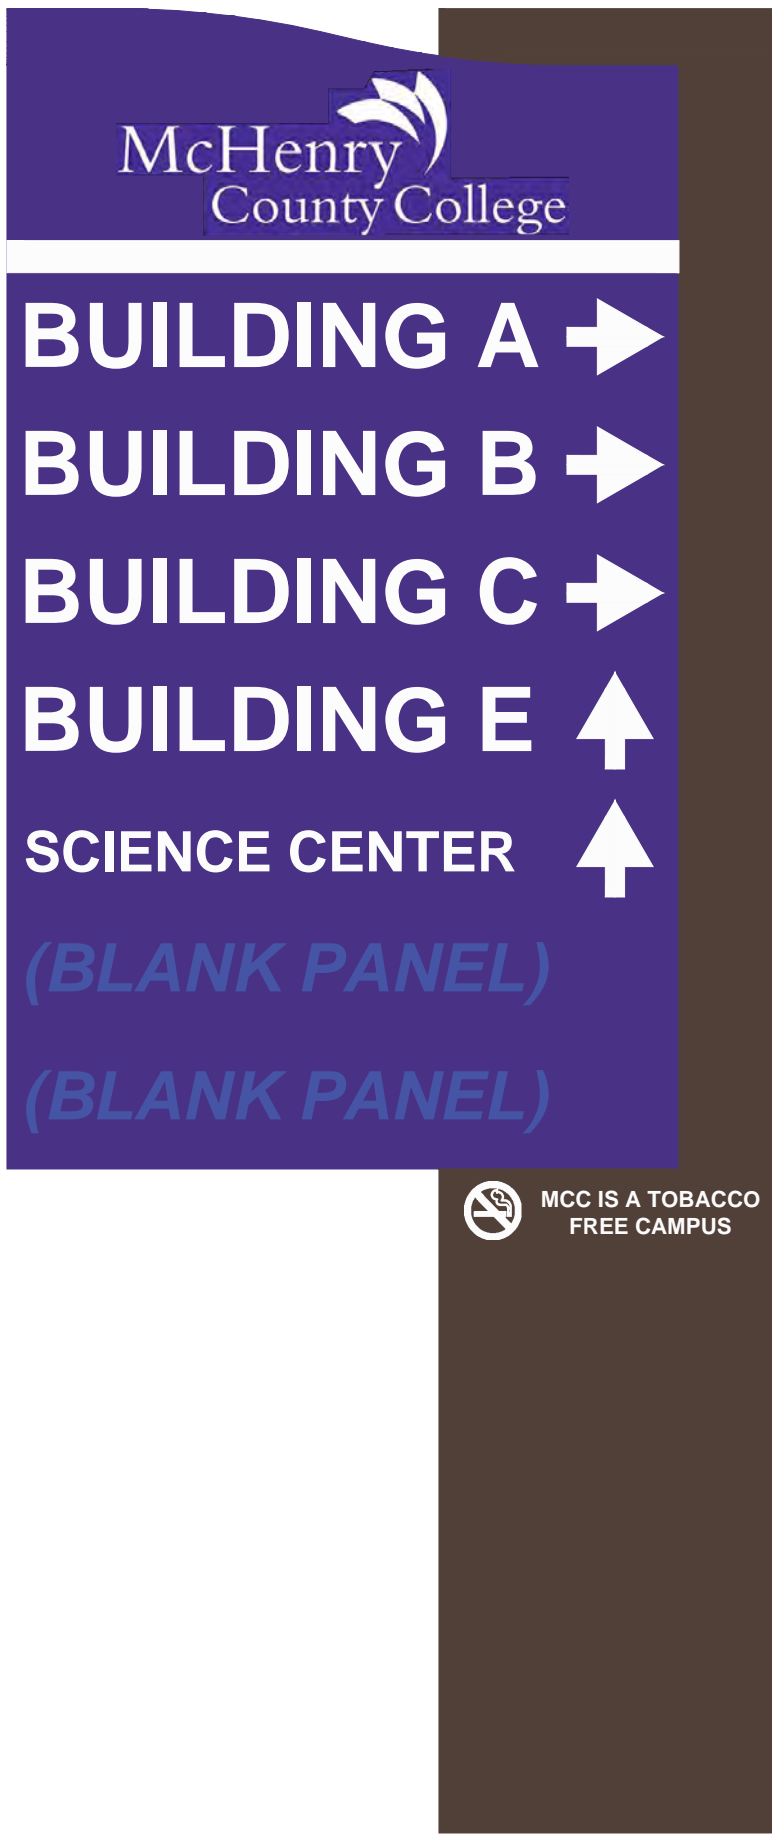

WEST FACE

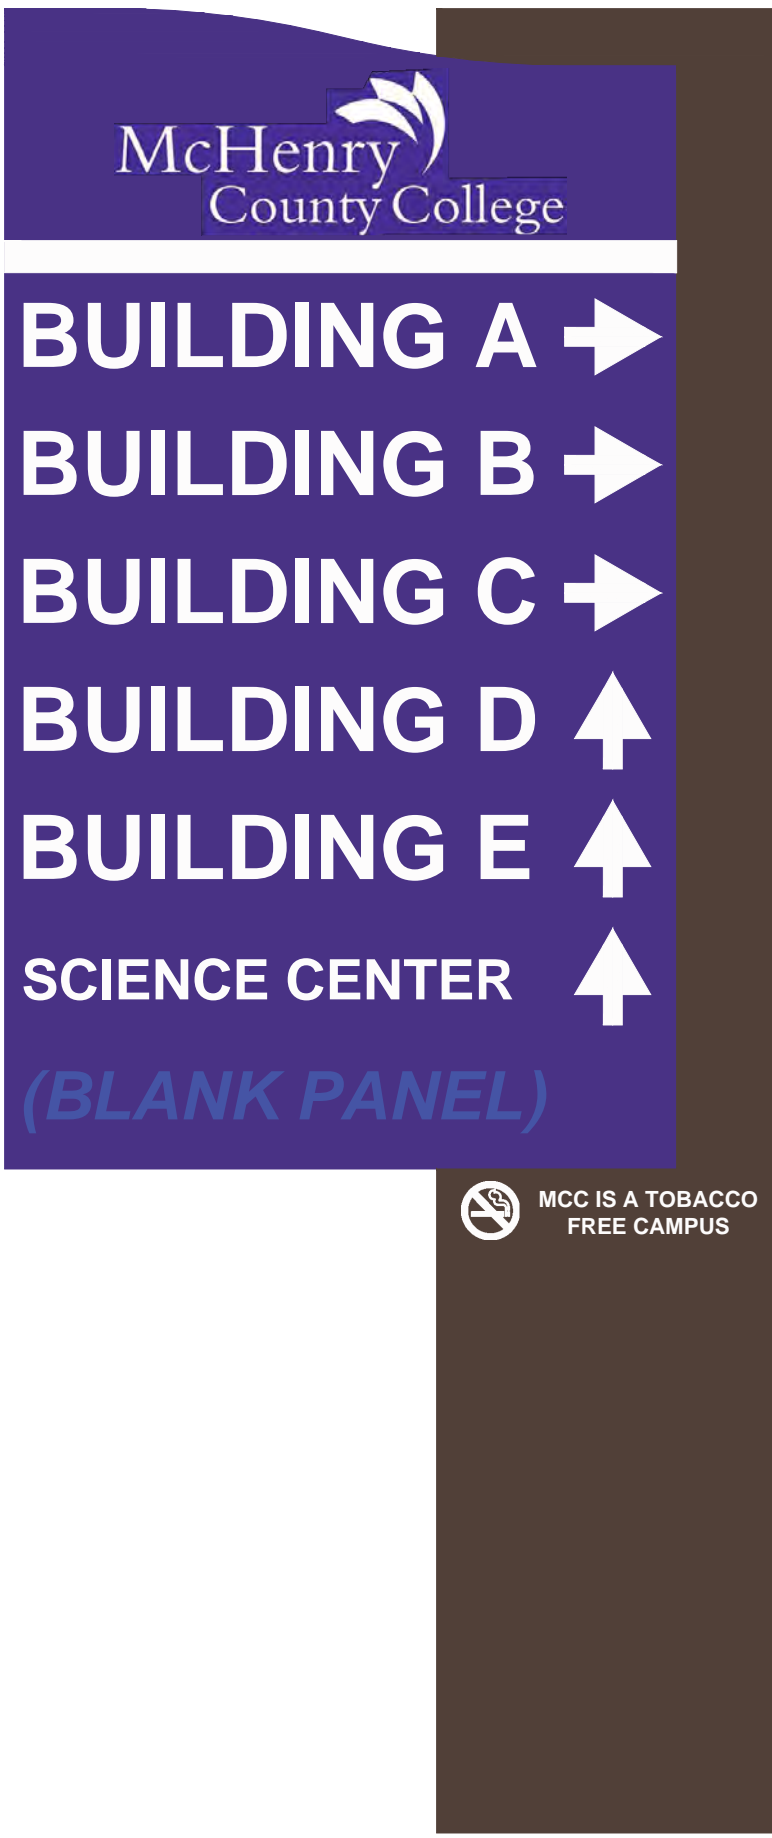

1.8 TRAFFIC DIRECTIONAL
SCALE: 1" = 1'-0"

NOTES:

1. BASE BID: ONLY TRAFFIC DIRECTIONAL SIGNS 1.1, 1.5 AND 1.8 SHALL HAVE BACK LIT TEXT FOR THE BASE BID. ALL OTHER TRAFFIC DIRECTIONAL SIGNS SHALL HAVE 280-10 GERBER WHITE REFLECTIVE TEXT.

2. ALTERNATE BID: ALL TRAFFIC DIRECTIONAL SIGNS SHALL HAVE BACK LIT TEXT.

3. ALL TRAFFIC DIRECTIONAL SIGNS SHALL HAVE REMOVAL PANELS. A BLANK PURPLE PANEL SHALL BE PROVIDED FOR EACH INSTANCE OF THE "SCIENCE CENTER" TEXT AND INSTALLED IN PLACE OF THE "SCIENCE CENTER" PANELS. THE "SCIENCE CENTER" PANELS SHALL BE PROVIDED TO THE COLLEGE FOR THEM TO INSTALL AT A LATER DATE.

4. EACH SIGN SHALL HAVE ENOUGH BLANK PURPLE PANELS MADE TO FILL THE SIGN AS SHOWN IN THE GRAPHICS ABOVE. (30 BLANK PURPLE PANELS FOR ALL TRAFFIC DIRECTIONAL SIGNS)

5. SIGNS SHALL ALWAYS CANTILEVER TOWARDS THE ROAD

6. SEE SHEET C.07 FOR DETAILS.



Know what's below.
Call before you dig.

DRAWN BY: SKD	JOB DATE: 2016	BAR IS ONE INCH ON OFFICIAL DRAWINGS.
APPROVED: JV	JOB NUMBER: 86160398	0 1"
CAD DATE: January 4, 2017		IF NOT ONE INCH, ADJUST SCALE ACCORDINGLY.
CAD FILE: O:\86160398\CAD\Dwgs\86160398_Sign_Location_Exhibit_wayfinding.dwg		

NO.	DATE	BY	REVISION DESCRIPTION

ILLINOIS DESIGN FIRM # 184-001322
420 N. FRONT STREET, SUITE 100
McHENRY, ILLINOIS 60050
PHONE: 815.385.1778 | TOLL FREE: 800.728.7805
FAX: 815.385.1781 | HRGreen.com



MCC CAMPUS SIGN PACKAGE WAYFINDING SIGNS McHENRY, ILLINOIS

TRAFFIC DIRECTIONAL


SHEET NO. C.04

PANTONE 267 CVC
PANTONE 268 CVU
CMYK: 88, 99, 1, 0
RGB: 75, 49, 144
WEB: 4b3190


INSTITUTIONAL COLORS



- NOTES:
- BROWN BASE TO BE 'ALTON BROWN' TO MATCH THE BASE OF THE EXISTING MONUMENT SIGNS
 - BROWN AND OFF-WHITE COLORS TO BE SAMPLED AND SUBMITTED TO HR GREEN AND MCC FOR REVIEW AND APPROVAL

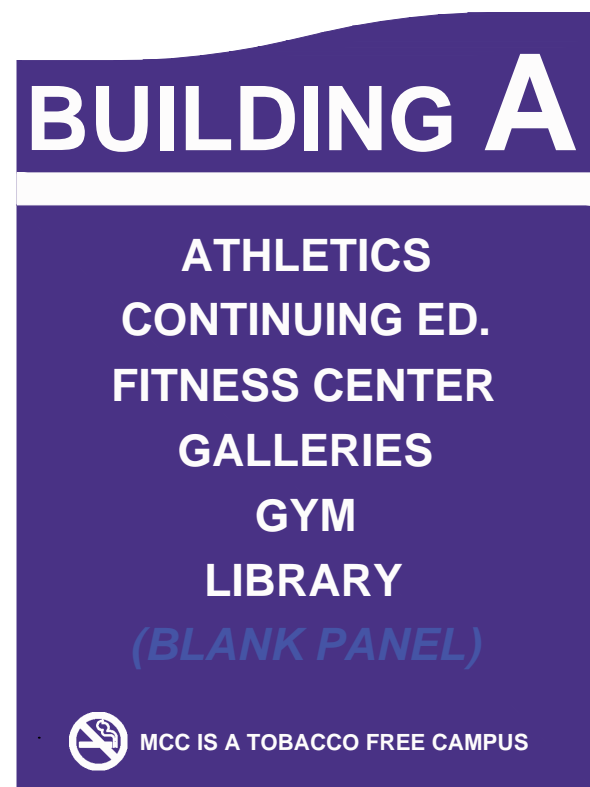


2.1 A BUILDING/SERVICE IDENTIFICATION (WALL MOUNTED 1)
SCALE: 1" = 1'-0"

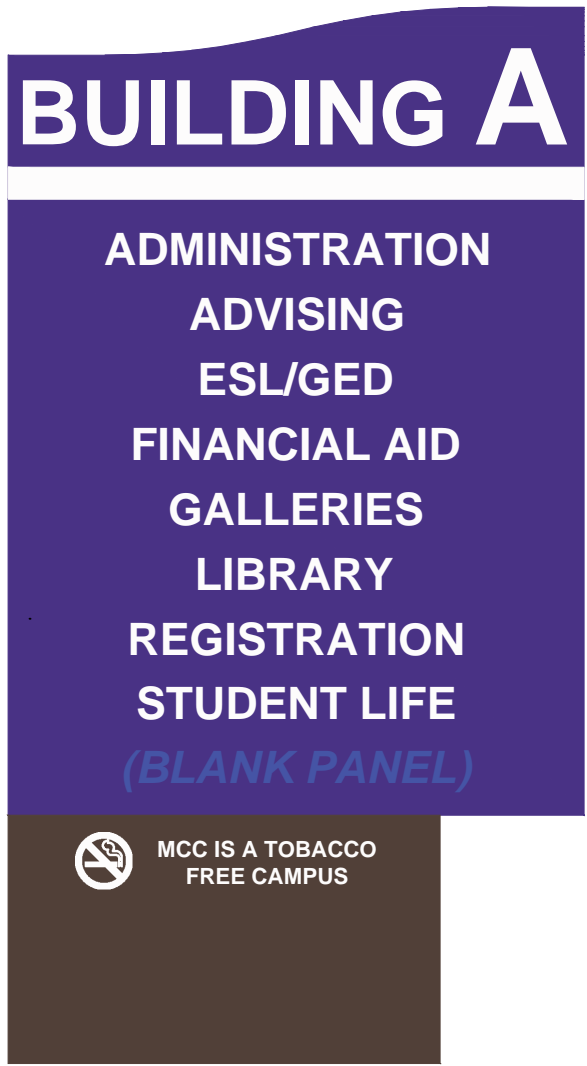


2.2 A BUILDING/SERVICE IDENTIFICATION (TYPE 2)
SCALE: 1" = 1'-0"




2.3 A BUILDING/SERVICE IDENTIFICATION (TYPE 1)
SCALE: 1" = 1'-0"

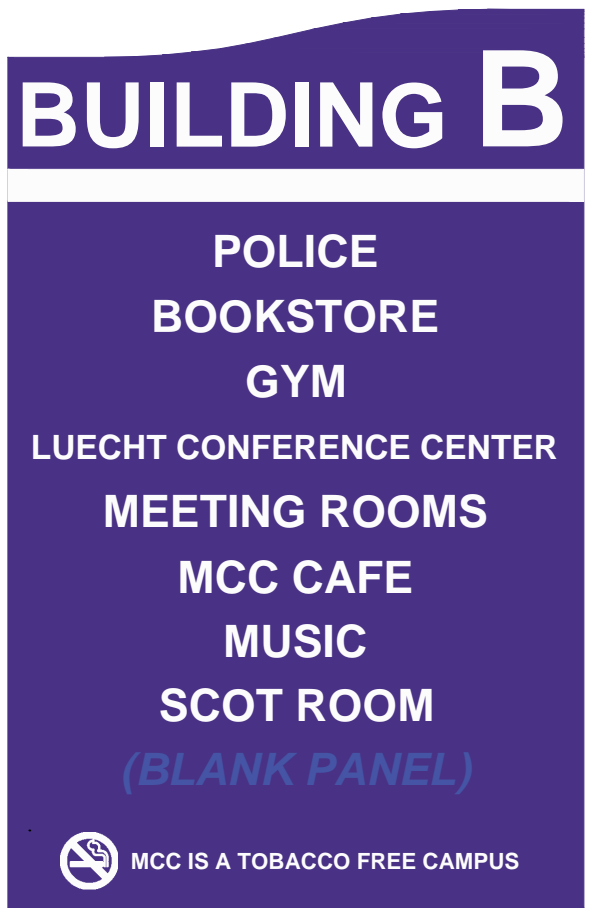

2.1 B BUILDING/SERVICE IDENTIFICATION (WALL MOUNTED 2)
SCALE: 1" = 1'-0"

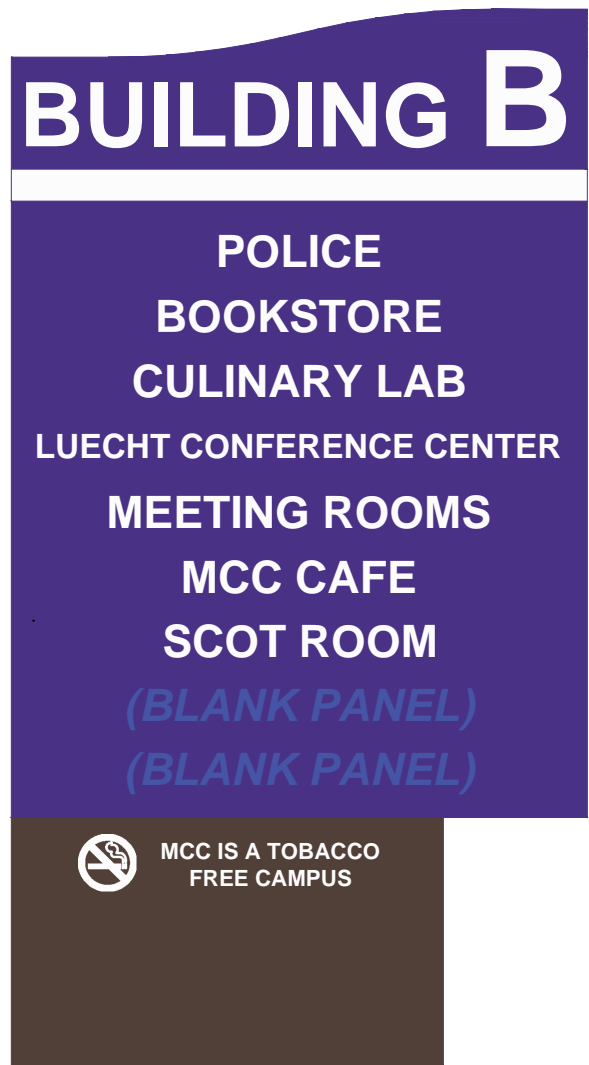

2.2 B BUILDING/SERVICE IDENTIFICATION (TYPE 2)
SCALE: 1" = 1'-0"

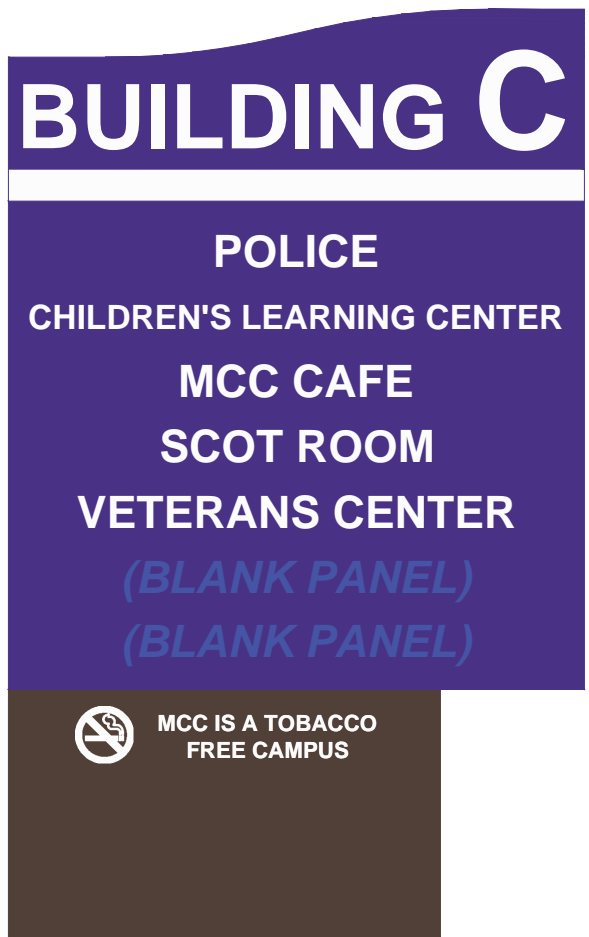

2.1 C BUILDING/SERVICE IDENTIFICATION (TYPE 1)
SCALE: 1" = 1'-0"



2.1 D BUILDING/SERVICE IDENTIFICATION (TYPE 1)
SCALE: 1" = 1'-0"



2.1 E BUILDING/SERVICE IDENTIFICATION (TYPE 2)
SCALE: 1" = 1'-0"



2.2 E BUILDING/SERVICE IDENTIFICATION (TYPE 2)
SCALE: 1" = 1'-0"

NOTES:

1. BASE BID: ALL BUILDING AND SERVICE IDENTIFICATION SIGNS SHALL HAVE 280-10 GERBER WHITE REFLECTIVE TEXT.
2. ALTERNATE BID: ALL BUILDING AND SERVICE IDENTIFICATION SIGNS SHALL HAVE BACK LIT TEXT.
3. ALL BUILDING AND SERVICE IDENTIFICATION SIGNS SHALL HAVE REMOVAL PANELS.
4. EACH SIGN SHALL HAVE ENOUGH BLANK PURPLE PANELS MADE TO FILL THE SIGN AS SHOWN IN THE GRAPHICS ABOVE. (14 BLANK PURPLE PANELS FOR ALL BUILDING/SERVICE IDENTIFICATION SIGNS)
5. SEE SHEET C.07/C.08 FOR DETAILS.



INSTITUTIONAL COLORS

PANTONE 267 CVC
PANTONE 268 CVU
CMYK: 88, 99, 1, 0
RGB: 75, 49, 144
WEB: 4b3190



- NOTES:
1. BROWN BASE TO BE 'ALTON BROWN' TO MATCH THE BASE OF THE EXISTING MONUMENT SIGNS
 2. BROWN AND OFF-WHITE COLORS TO BE SAMPLED AND SUBMITTED TO HR GREEN AND MCC FOR REVIEW AND APPROVAL

DRAWN BY: SKD	JOB DATE: 2016	BAR IS ONE INCH ON OFFICIAL DRAWINGS.
APPROVED: JV	JOB NUMBER: 86160398	0 1"
CAD DATE: January 4, 2017		IF NOT ONE INCH, ADJUST SCALE ACCORDINGLY.
CAD FILE: O:\86160398\CAD\Drawings\86160398_Sign_Location_Exhibit_wayfinding.dwg		

NO.	DATE	BY	REVISION DESCRIPTION

	ILLINOIS DESIGN FIRM # 184-001322
	420 N. FRONT STREET, SUITE 100
	McHENRY, ILLINOIS 60050
	PHONE: 815.385.1778 TOLL FREE: 800.728.7805 FAX: 815.385.1781 HRGreen.com

--

MCC CAMPUS SIGN PACKAGE WAYFINDING SIGNS McHENRY, ILLINOIS

BUILDING/SERVICE IDENTIFICATION

SHEET NO. C.05




QUANTITY: 3

3A BUILDING IDENTIFICATION – WALL MOUNTED
SCALE: 1" = 1'-0"



QUANTITY: 2

3B BUILDING IDENTIFICATION – WALL MOUNTED
SCALE: 1" = 1'-0"

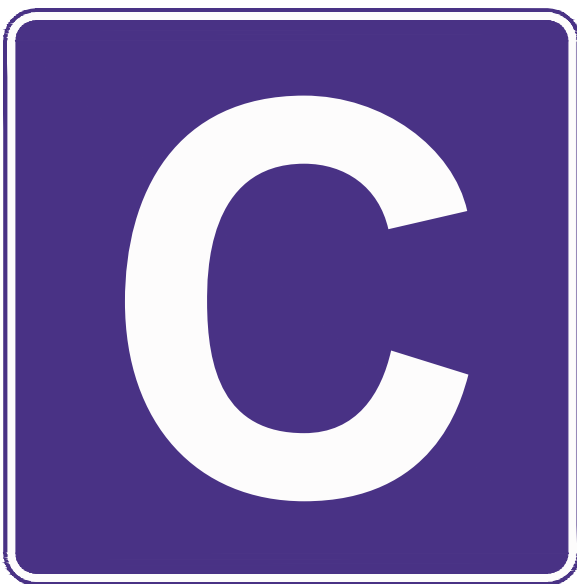


QUANTITY: 2

3C BUILDING IDENTIFICATION – WALL MOUNTED
SCALE: 1" = 1'-0"



QUANTITY: 1

3D BUILDING IDENTIFICATION – WALL MOUNTED
SCALE: 1" = 1'-0"

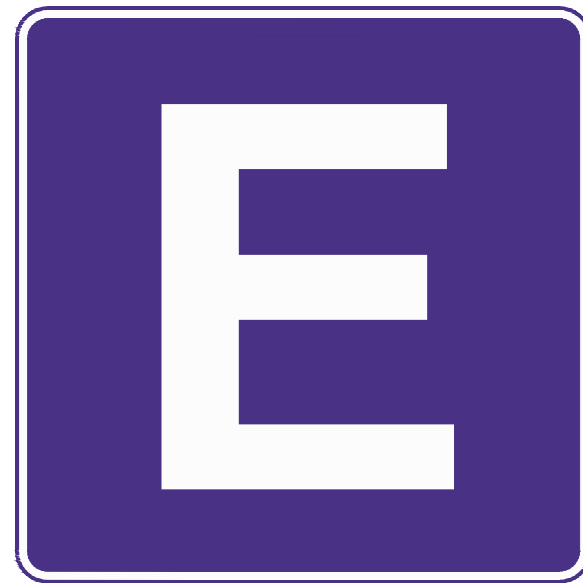

QUANTITY: 2

3E BUILDING IDENTIFICATION – WALL MOUNTED
SCALE: 1" = 1'-0"

NOTES:

1. ALL WALL MOUNTED BUILDING IDENTIFICATION SIGNS ARE TO BE BACK LIT AND POWERED WITH SOLAR PANELS, WHICH SHOULD BE MOUNTED TO THE BUILDING ROOF.
2. SEE SHEET C.08 FOR DETAILS.

INSTITUTIONAL COLORS

PANTONE 267 CVC
PANTONE 268 CVU
CMYK: 88, 99, 1, 0
RGB: 75, 49, 144
WEB: 4b3190



- NOTES:
1. OFF-WHITE COLOR TO BE SAMPLED AND SUBMITTED TO HR GREEN AND MCC FOR REVIEW AND APPROVAL



DRAWN BY: SKD	JOB DATE: 2016	BAR IS ONE INCH ON OFFICIAL DRAWINGS.
APPROVED: JV	JOB NUMBER: 86160398	0 1"
CAD DATE: January 4, 2017		IF NOT ONE INCH, ADJUST SCALE ACCORDINGLY.
CAD FILE: O:\86160398\CAD\Dwgs\86160398_Sign_Location_Exhibit_wayfinding.dwg		

NO.	DATE	BY	REVISION DESCRIPTION

	ILLINOIS DESIGN FIRM # 184.001322
	420 N. FRONT STREET, SUITE 100
	McHENRY, ILLINOIS 60050
	PHONE: 815.385.1778 TOLL FREE: 800.728.7805 FAX: 815.385.1781 HRGreen.com



MCC CAMPUS SIGN PACKAGE WAYFINDING SIGNS McHENRY, ILLINOIS

WALL MOUNTED BUILDING IDENTIFICATION

SHEET NO. C.06

The diagram shows a composite figure. It consists of a rectangle on the left and a triangle on the right. The rectangle has a width of 6 inches and a height of 10 inches. The triangle is attached to the right side of the rectangle, with its base equal to the rectangle's height of 10 inches. The total width of the composite figure is 10 inches.

McHenry
County College

BUILDING A →
BUILDING B ←
BUILDING C →
BUILDING D ←
BUILDING E ←
SCIENCE CENTER ←
RADIO STATION ←

MCC IS A TOBACCO
FREE CAMPUS

Dimensions:
 Total height: 9'-6"
 Top section height: 4"
 Middle section height: 5'-9"
 Bottom section height: 3'-5"
 Sign width: 8" (TYP.)
 Sign depth: 2'-10" (TYP.)
 Sign offset from wall: 2'-3"
 Wall thickness: 3'-6"

— BACK SIDE OF SINGLE SIDED
SIGNS SHALL ONLY HAVE
THE MCC LOGO AND A 2"
WHITE LINE AS SHOWN HERE.
WHITE LINE SHOULD WRAP
AROUND ALL 4 SIDES OF
THE SIGN.

— 4" LETTERS MIN.

2'-10" (TYP.) 8" (TYP.) 2'-3" 3'-6"

Diagram illustrating the dimensions and layout of the building sign:

- Top Panel Dimensions: 3' wide, 4'-3" high.
- Bottom Panel Dimensions: 3'-9" high.
- Top Panel Content: BUILDING A
- Bottom Panel Content:
 - ATHLETICS
 - CONTINUING ED.
 - FITNESS CENTER
 - GALLERIES
 - GYM
 - LIBRARY
 - (BLANK PANEL)
- Bottom Panel Footer: MCC IS A TOBACCO FREE CAMPUS

- WHITE LINE TO WRAP AROUND ALL 3 EXPOSED SIDES OF THE SIGN

— 1" LETTERS MIN.
WITH 3½" DECAL

Diagram illustrating the dimensions and layout of a building facade. The overall width is 3'. The height is divided into sections: 4'-8" (top), 4'-5" (middle), and 3" (bottom). The facade features a large purple sign with white text listing building components: BUILDING B, POLICE, BOOKSTORE, GYM, LUECHT CONFERENCE CENTER, MEETING ROOMS, MCC CAFE, MUSIC, SCOT ROOM, and a BLANK PANEL. A no smoking sign is present at the bottom left, with the text "MCC IS A TOBACCO FREE CAMPUS" below it.

— WHITE LINE TO WRAP
AROUND ALL 3 EXPOSED
SIDES OF THE SIGN

— 1" LETTERS MIN.
WITH 3½" DECAL

SHEET NO.
C.07

4'

1'-6" 1' 1'-6"

1'-9" 1'-4"

2'-1"

#5 COLUMN BARS (TYP.)

#4 CROSS BARS (TYP.)

#5 TOP BARS (TYP.)

CONCRETE FOOTING (TYP.)

Diagram illustrating the elevation view of a 4' x 3' column and base slab, showing reinforcement details:

- ANCHOR BOLTS PER SIGN MANUFACTURER
- 3 - #3 COLUMN TIES AT 6" O.C.
- 3 - #5 TOP BARS EACH FACE
- 3 - #3 COLUMN TIES AT 6" O.C.
- 3 - #5 BARS TOP AND BOTTOM
- #4 CROSS BAR TOP AND BOTTOM
- 3" CLEAR
- 2" CLEAR

CONSTRUCT IN ACCORDANCE WITH SECTION 734 OF THE IDOT STANDARD SPECIFICATIONS FOR ROAD AND BRIDGE CONSTRUCTION
(CONCRETE FOUNDATIONS FOR SIGN STRUCTURES)


Diagram illustrating the cross-section of a column with dimensions and reinforcement details:

- Overall width: 3'
- Overall height: 2'-3"
- Internal width divisions: 1' (left), 1' (middle), 1' (right)
- Internal height divisions: 1'-10" (top), 1'-4" (bottom)
- Reinforcement details:
 - #5 COLUMN BARS (TYP.)
 - #4 CROSS BARS (TYP.)
 - #5 TOP BARS (TYP.)
 - CONCRETE FOOTING (TYP.)


Technical drawing showing the reinforcement details for a 3' x 3' column and base. The column is 3' high and 1' wide. The base is 3' wide and 1' high. The reinforcement includes:

- ANCHOR BOLTS PER SIGN MANUFACTURER
- 3 - #3 COLUMN TIES AT 6" O.C.
- 4 - #5 TOP BARS EACH FACE
- 3 - #3 COLUMN TIES AT 6" O.C.
- 4 - #5 BARS TOP AND BOTTOM
- #4 CROSS BAR TOP AND BOTTOM
- 3" CLEAR
- 2" CLEAR

- ALL FASTENERS SHALL BE STAINLESS STEEL AND HIDDEN FROM VIEW IF POSSIBLE. NO FASTENERS SHALL BE VISIBLE ON WALL MOUNTED SIGNS.
- TOP OF FOUNDATION SHALL BE FLUSH WITH FINISHED GRADE WITH APPROPRIATE WEEP HOLES, GRADE SLOPE, AND WATER PROOFING MATERIAL IMPLEMENTED TO ENSURE MINIMUM RISK OF RUST OR OTHER WATER DAMAGE.
- ALL DISTURBED AREAS SHALL BE RESTORED, INCLUDING BUT NOT LIMITED TO: TRENCHES DUG FOR UTILITY INSTALLATION, GRADING, DISTURBED AREAS DUE TO CONSTRUCTION VEHICLES, ETC.
- CONTRACTOR SHALL LOCATE ALL UTILITIES PRIOR TO CONSTRUCTION BY CONTACTING J.U.L.I.E.
- CONTRACTOR IS TO OBTAIN ALL CITY PERMITS NECESSARY PRIOR TO CONSTRUCTION. PERMITS SHALL BE SUBMITTED TO HR GREEN FOR RECORD.

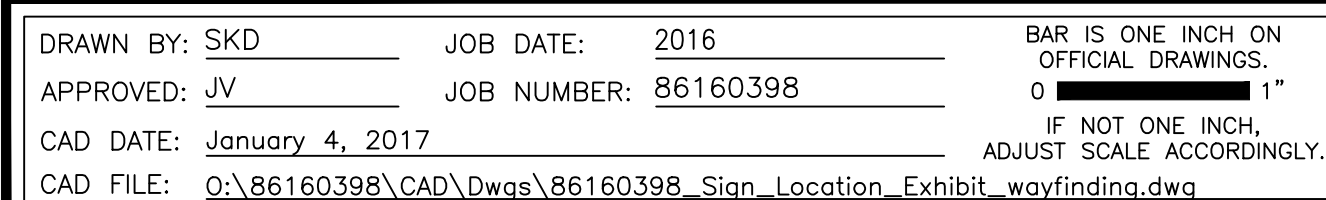

NO.	DATE	BY	REVISION DESCRIPTION

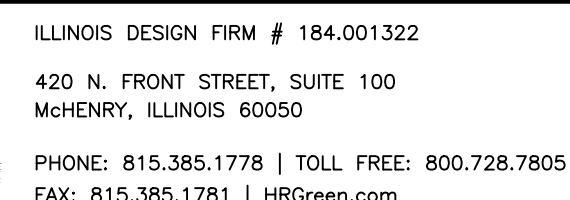

MCC CAMPUS SIGN PACKAGE
WAYFINDING SIGNS
McHENRY, ILLINOIS

C.09