

CAPTURE BIO STUDY AREA



## MEASURE



Area

Distance

Location

Clear

### Measurement Result

Distance: 846.86

Feet



Area: 1.02


Acres



Press CTRL to enable snapping.



# CITY FIBER EASEMENT

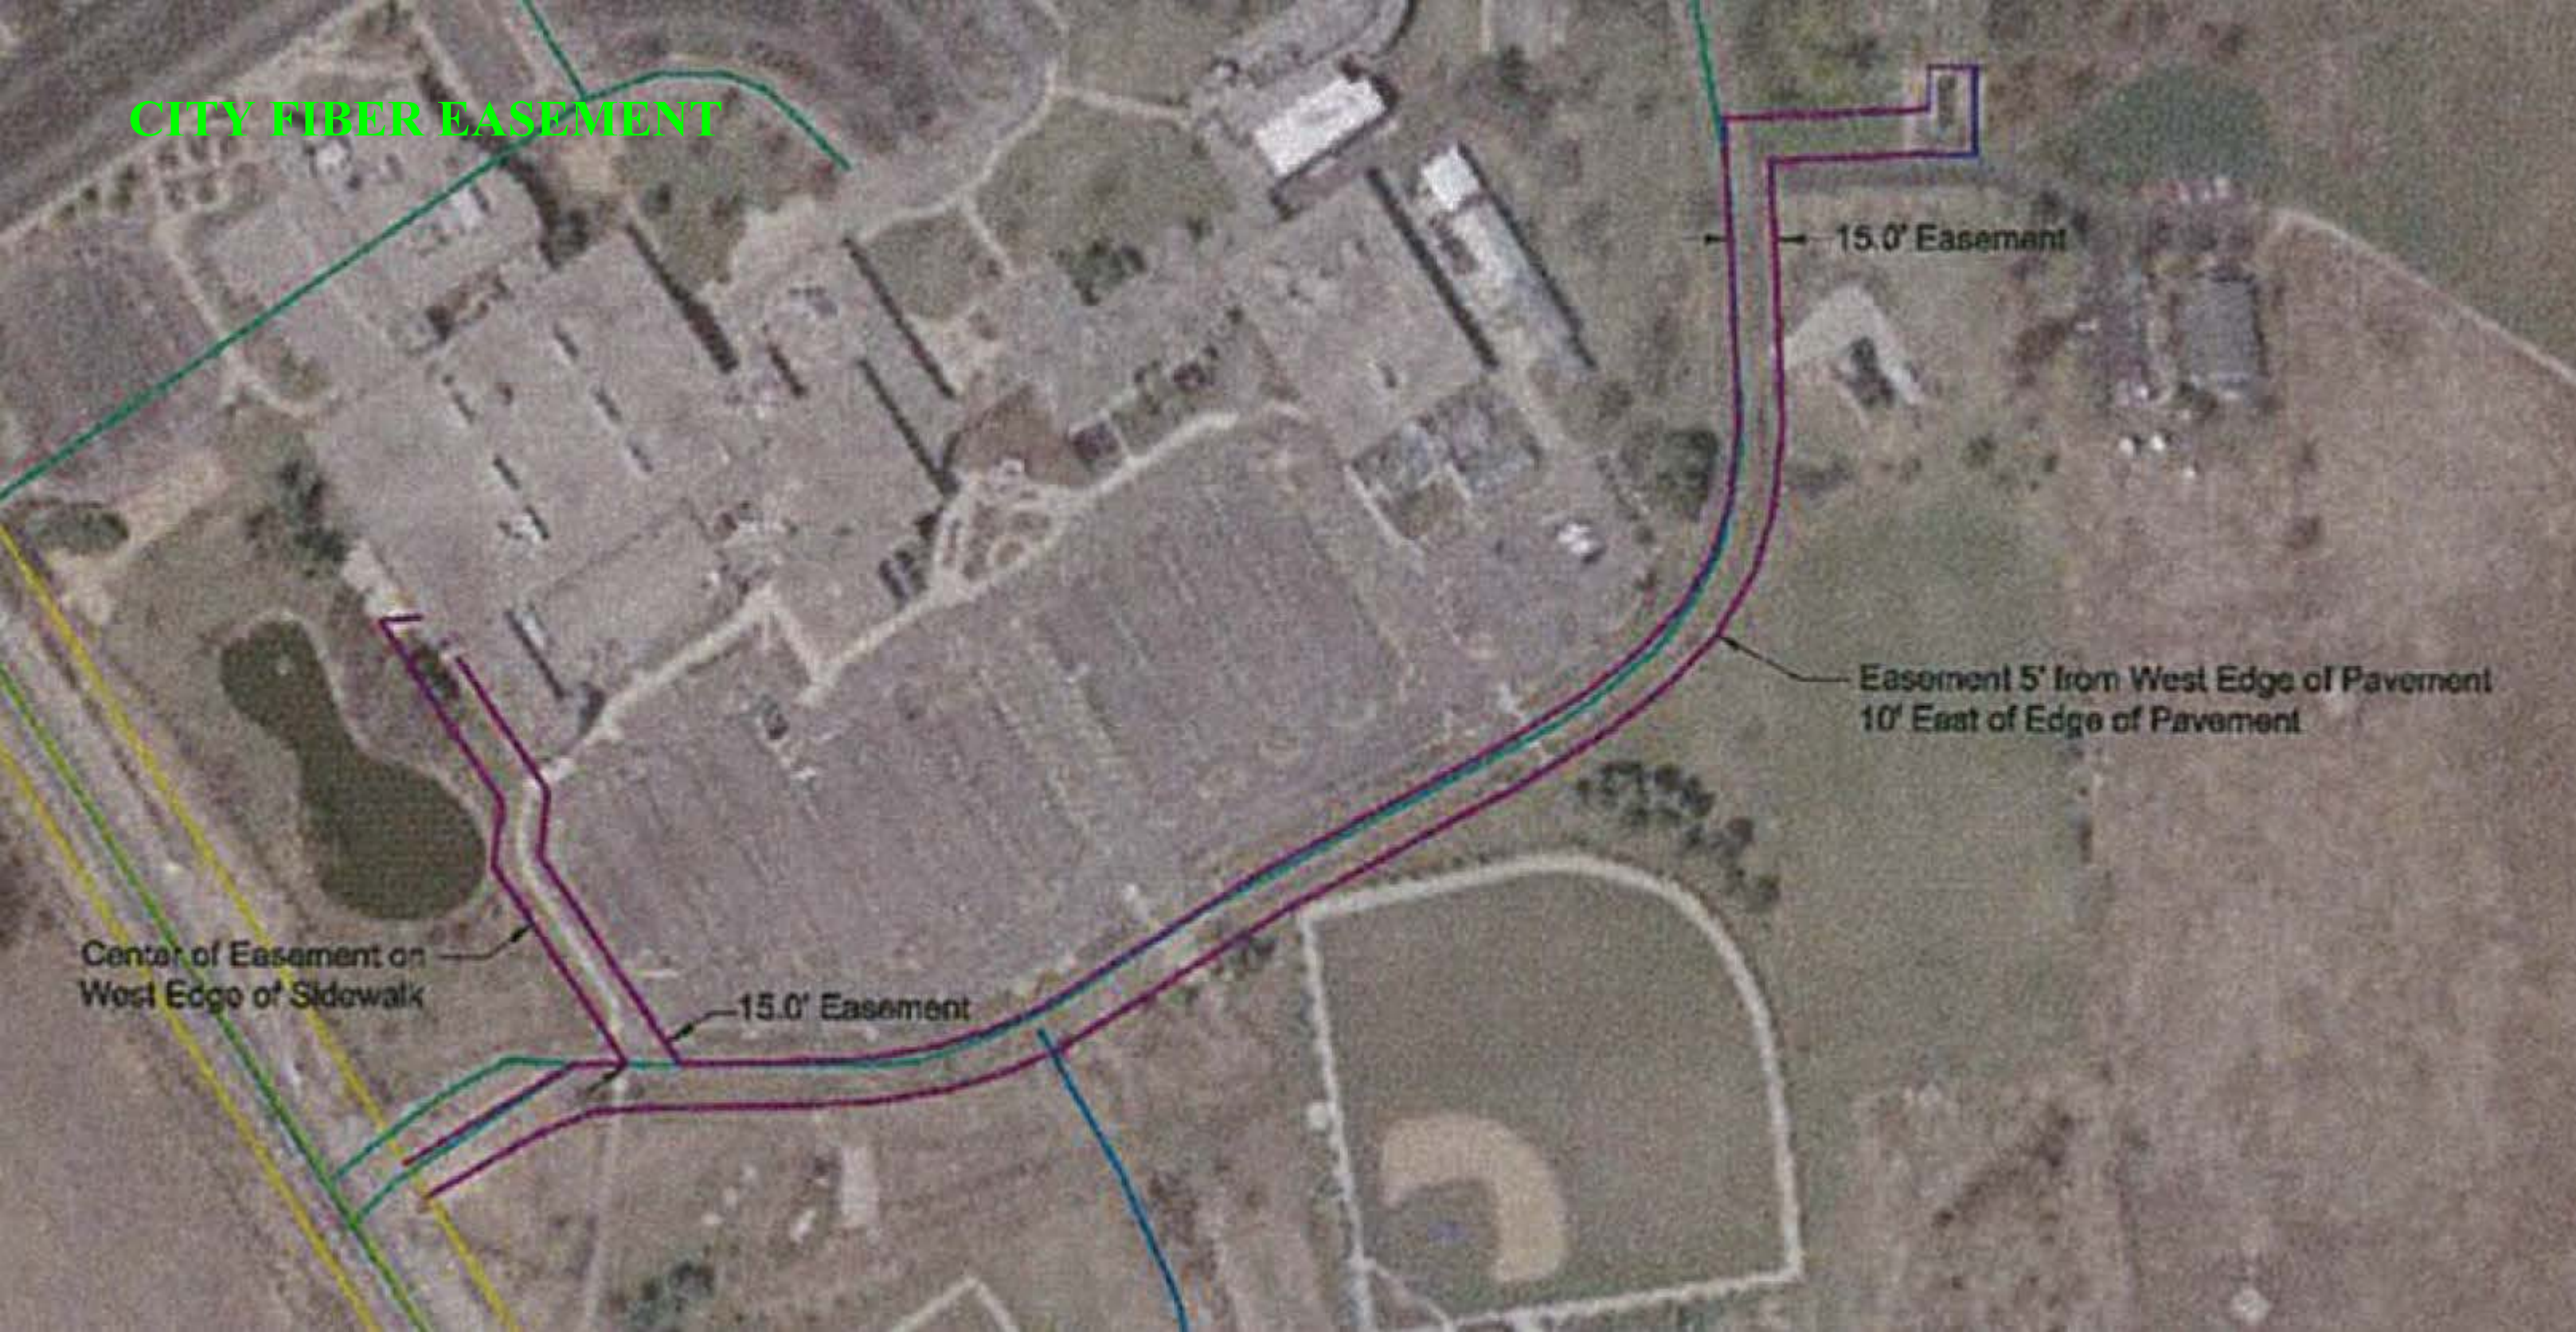

15.0' Easement


Easement 5' from West Edge of Pavement  
10' East of Edge of Pavement

Center of Easement on  
West Edge of Sidewalk

15.0' Easement



# COM-ED FEEDERS MCC COLLEGE

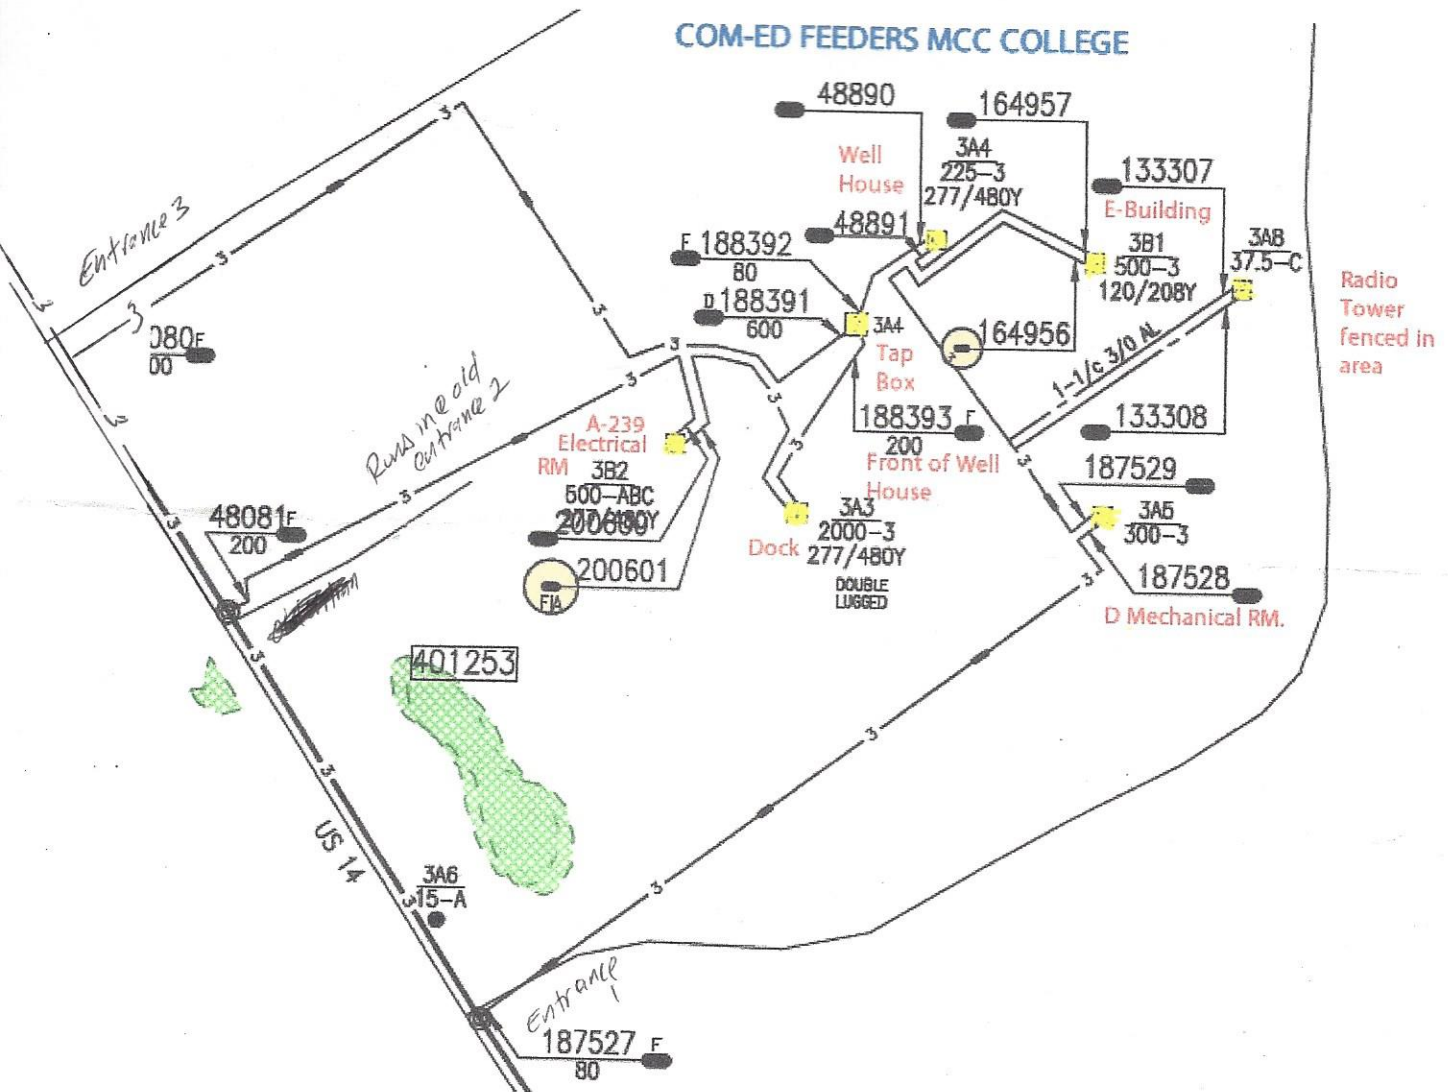



SOLAR FIELD TO ELECTRIC METER  
LOCATION

Red-shed  
Area  
e Area  
Area

Mechanics  
use meter

